

DRAWN BY & DATE: Jeff 06/11/09	Authorised Issue JS 06/11/09
-----------------------------------	---------------------------------

Description
Dr Champaneri room layout


© SUNFLOWER MEDICAL LTD
UNIT4B, HEADWAY BUSINESS CENTRE, KNOWLES LANE, DUDLEY HILL,
BRADFORD, WEST YORKSHIRE, BD4 9SW, ENGLAND

ALL DIMENTIONS IN
MILLIMETERES

DO NOT
SCALE

IF IN DOUBT
ASK !

DrwgNo.
SM-0238/1

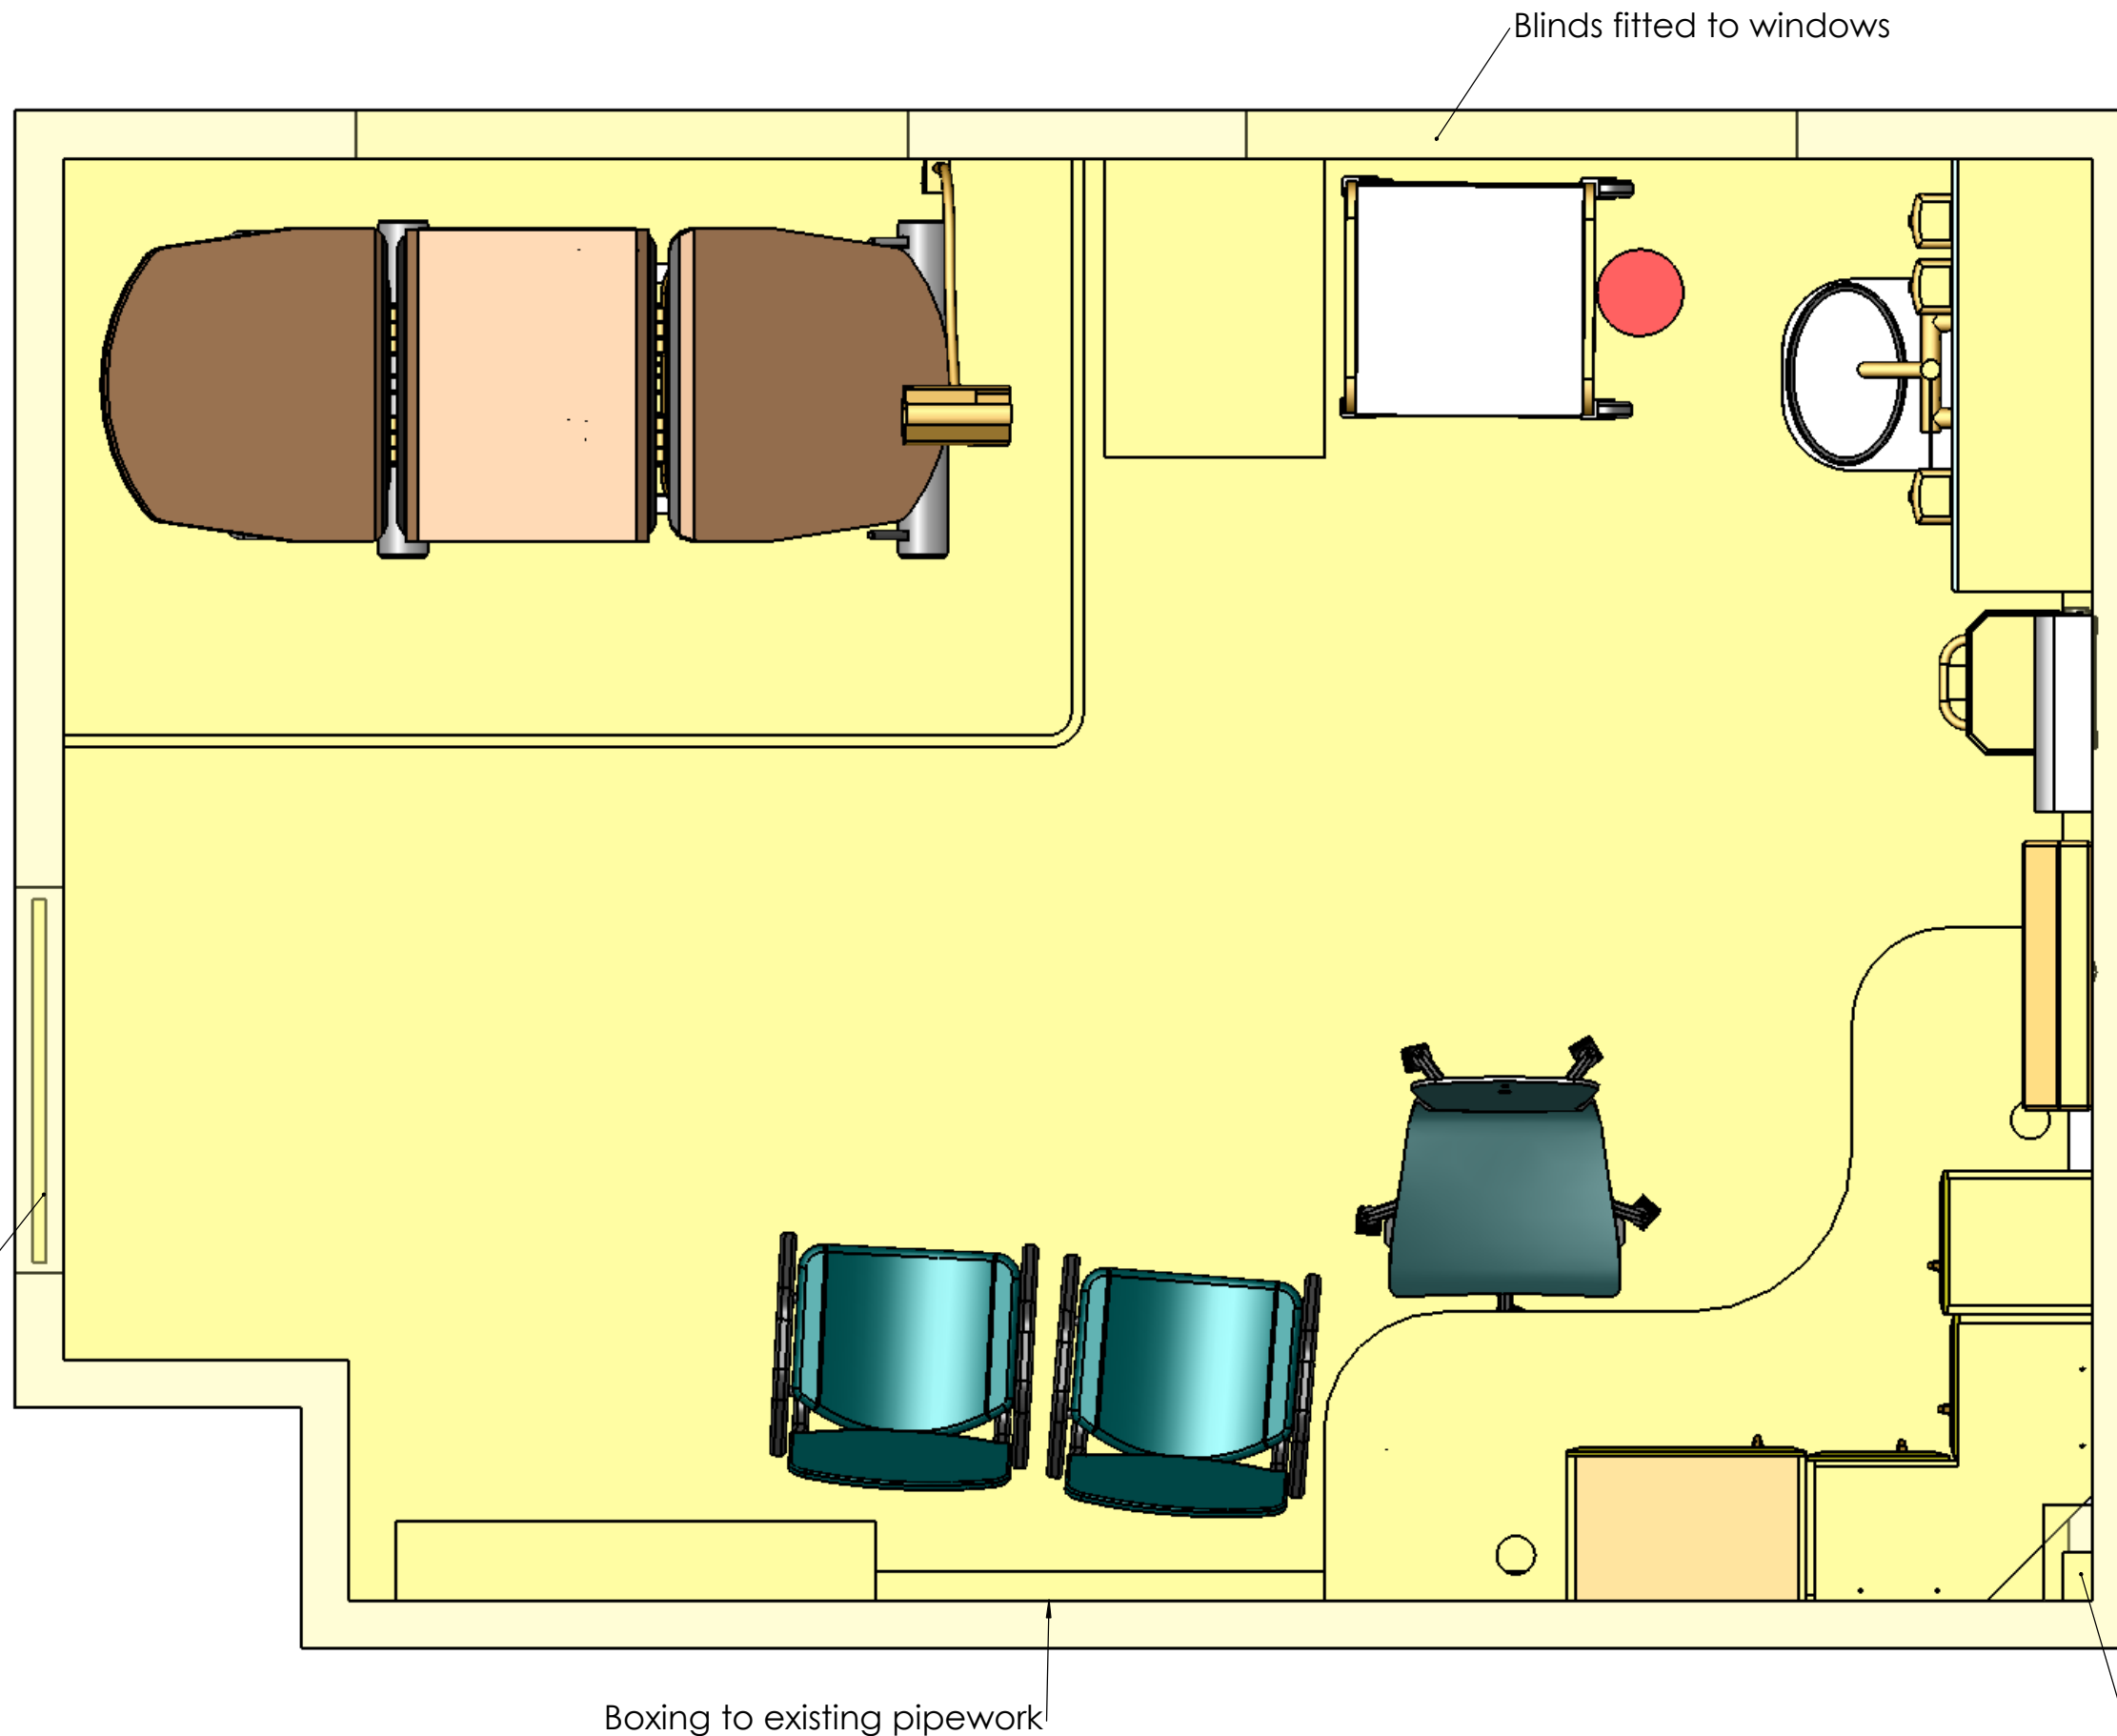

New door

Blinds fitted to windows


Boxing to existing pipework

Boxing to existing pipework

DRAWN BY & DATE:	AUTHORISED BY & ISSUE DATE :-
------------------	-------------------------------

DESCRIPTION:	© SUNFLOWER MEDICAL LTD UNIT4B, HEADWAY BUSINESS CENTRE, KNOWLES LANE, DUDLEY HILL, BRADFORD, WEST YORKSHIRE, BD4 9SW, ENGLAND	ALL DIMENTIONS IN MILLIMETERES	DO NOT SCALE	IF IN DOUBT ASK !	DRG. No:
---------------------	--	-----------------------------------	-----------------	-----------------------------	-----------------

ITEM NO.	PART NUMBER	DESCRIPTION	QTY.
1	Walls	Not shown	1
2	Floor		1
3	Integrated Plumbing System		1
4	Desk		1
5	Sun-CHA21AB (swivel chair)		1
6	Corner Wall Assembly - 900mm high		1
7	500mm Wall Unit - 900mm high		1
8	300mm Wall Unit - 900mm high LHH		1
9	Glove & Apron Dispenser		1
10	radiator - 800mmx750mm		1
11	radiator cover		1
12	WMS 20W Light		1
13	curtain tracking - L Shape		1
14	Sun-VHC3E (FUSION 3 section Electric Couch)		1
15	Visitor Chair		2
16	filing cabinet		1
17	trunking		1
18	Sun-MPT13C (3 plastic drawers)		1
19	Room Light		1
20	door		1
21	Sun-SBOX1 (sharps box)		1

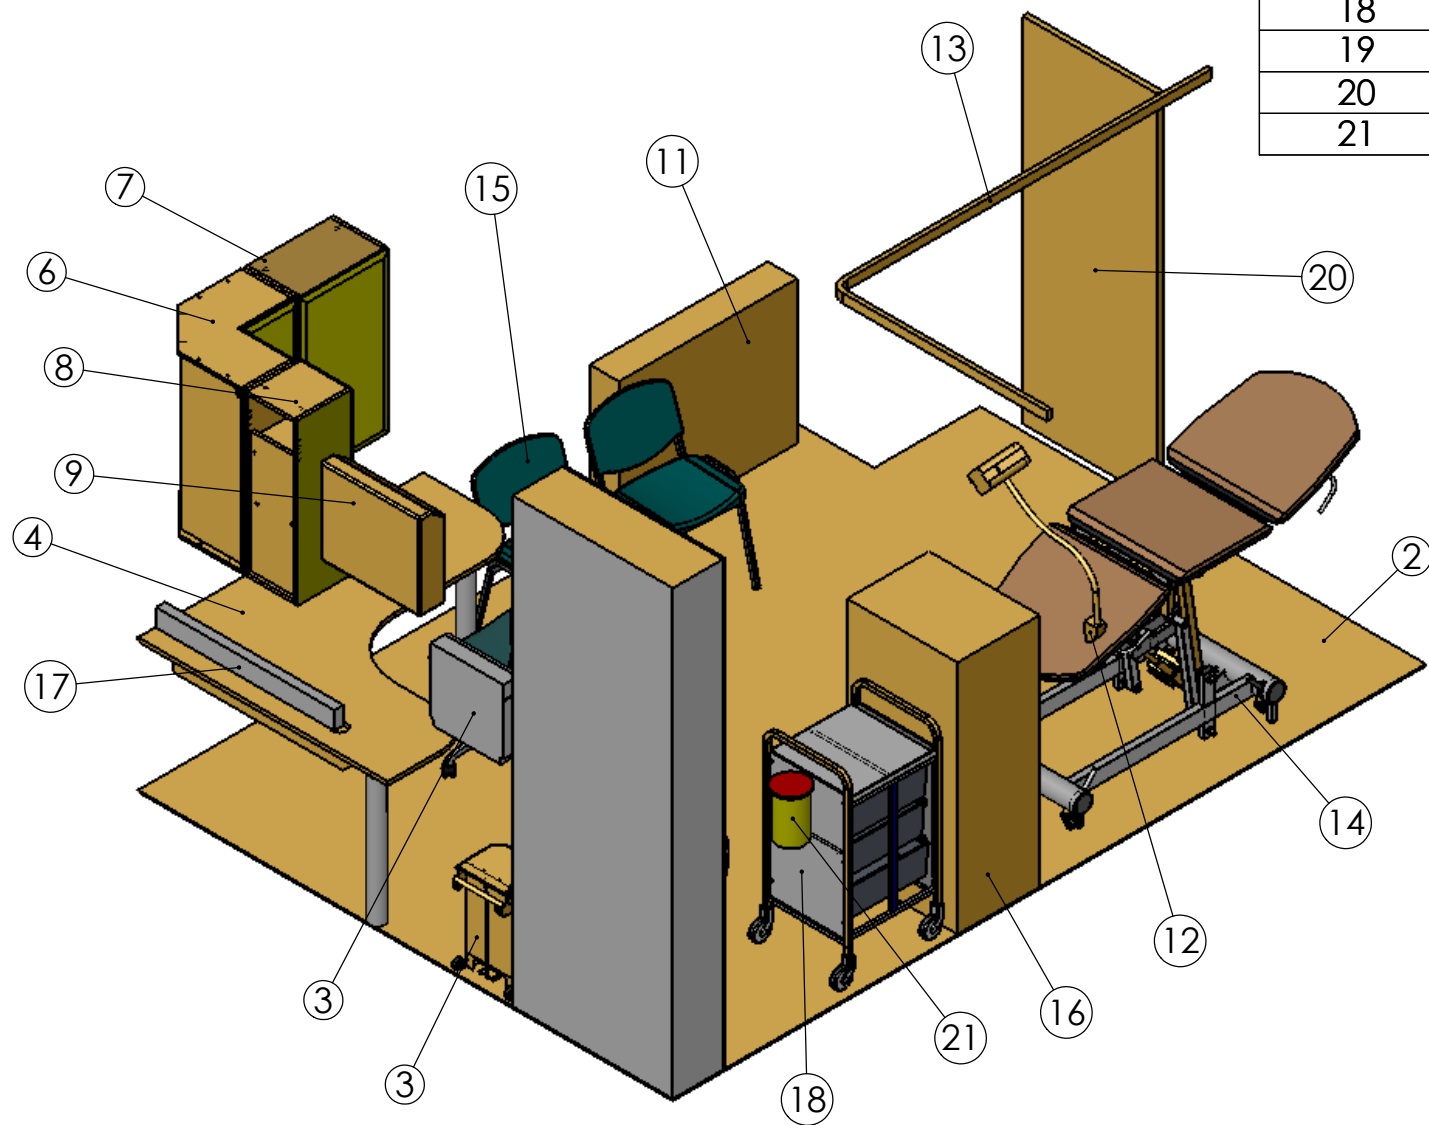

DRAWN BY & DATE:	AUTHORISED BY & ISSUE DATE :-
------------------	-------------------------------

DESCRIPTION:	© SUNFLOWER MEDICAL LTD UNIT4B, HEADWAY BUSINESS CENTRE, KNOWLES LANE, DUDLEY HILL, BRADFORD, WEST YORKSHIRE, BD4 9SW, ENGLAND	ALL DIMENTIONS IN MILLIMETERES	DO NOT SCALE	IF IN DOUBT ASK !	DRG. No:
---------------------	--	-----------------------------------	-----------------	-----------------------------	-----------------