

DRAWN BY & DATE: R.M - 08/03/07	AUTHORISED BY & ISSUE DATE :-
------------------------------------	----------------------------------

**DESCRIPTION: HMP Bullingham room plan
- Charndon Treatment Room**


© SUNFLOWER MEDICAL LTD
UNIT4B, HEADWAY BUSINESS CENTRE, KNOWLES LANE, DUDLEY HILL,
BRADFORD, WEST YORKSHIRE, BD4 9SW, ENGLAND

ALL DIMENTIONS IN
MILLIMETERES

DO NOT
SCALE

IF IN DOUBT
ASK !

DRG. No:

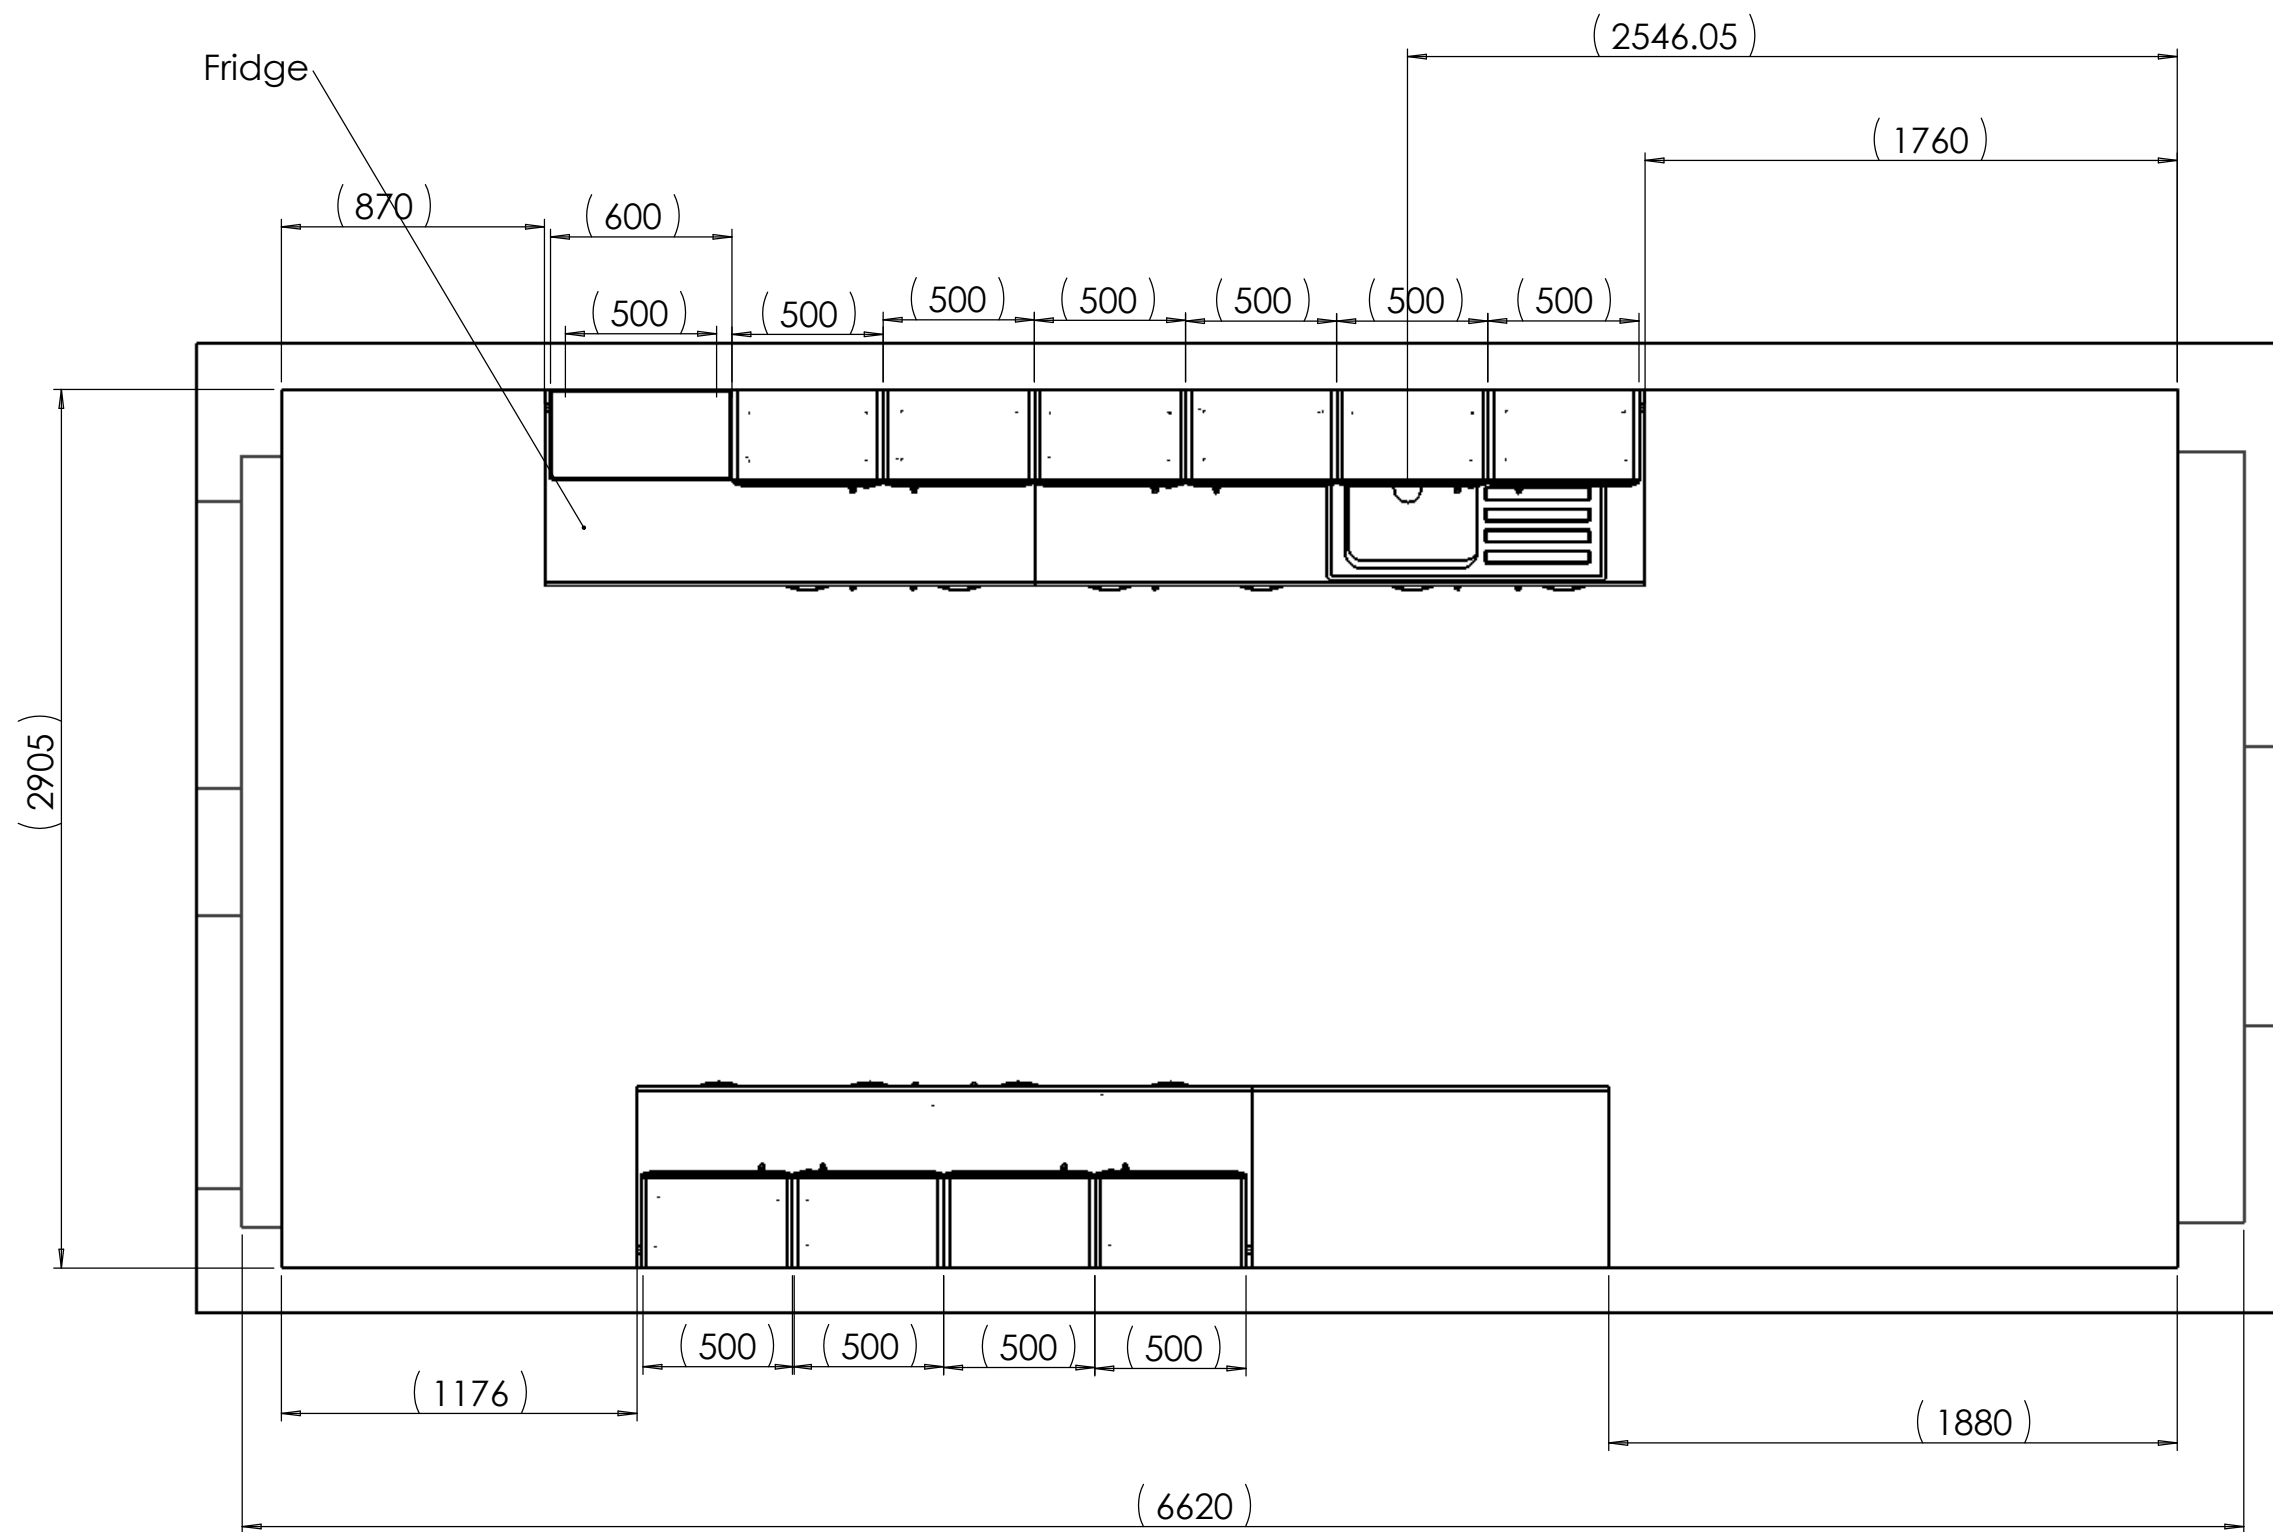

Fridge

DESCRIPTION:

© SUNFLOWER MEDICAL LTD
 UNIT4B, HEADWAY BUSINESS CENTRE, KNOWLES LANE, DUDLEY HILL,
 BRADFORD, WEST YORKSHIRE, BD4 9SW, ENGLAND

ALL DIMENTIONS IN
 MILLIMETERES


DO NOT
 SCALE

IF IN DOUBT
ASK !

DRG. No:

DRAWN BY & DATE:


AUTHORISED BY
 & ISSUE DATE :-

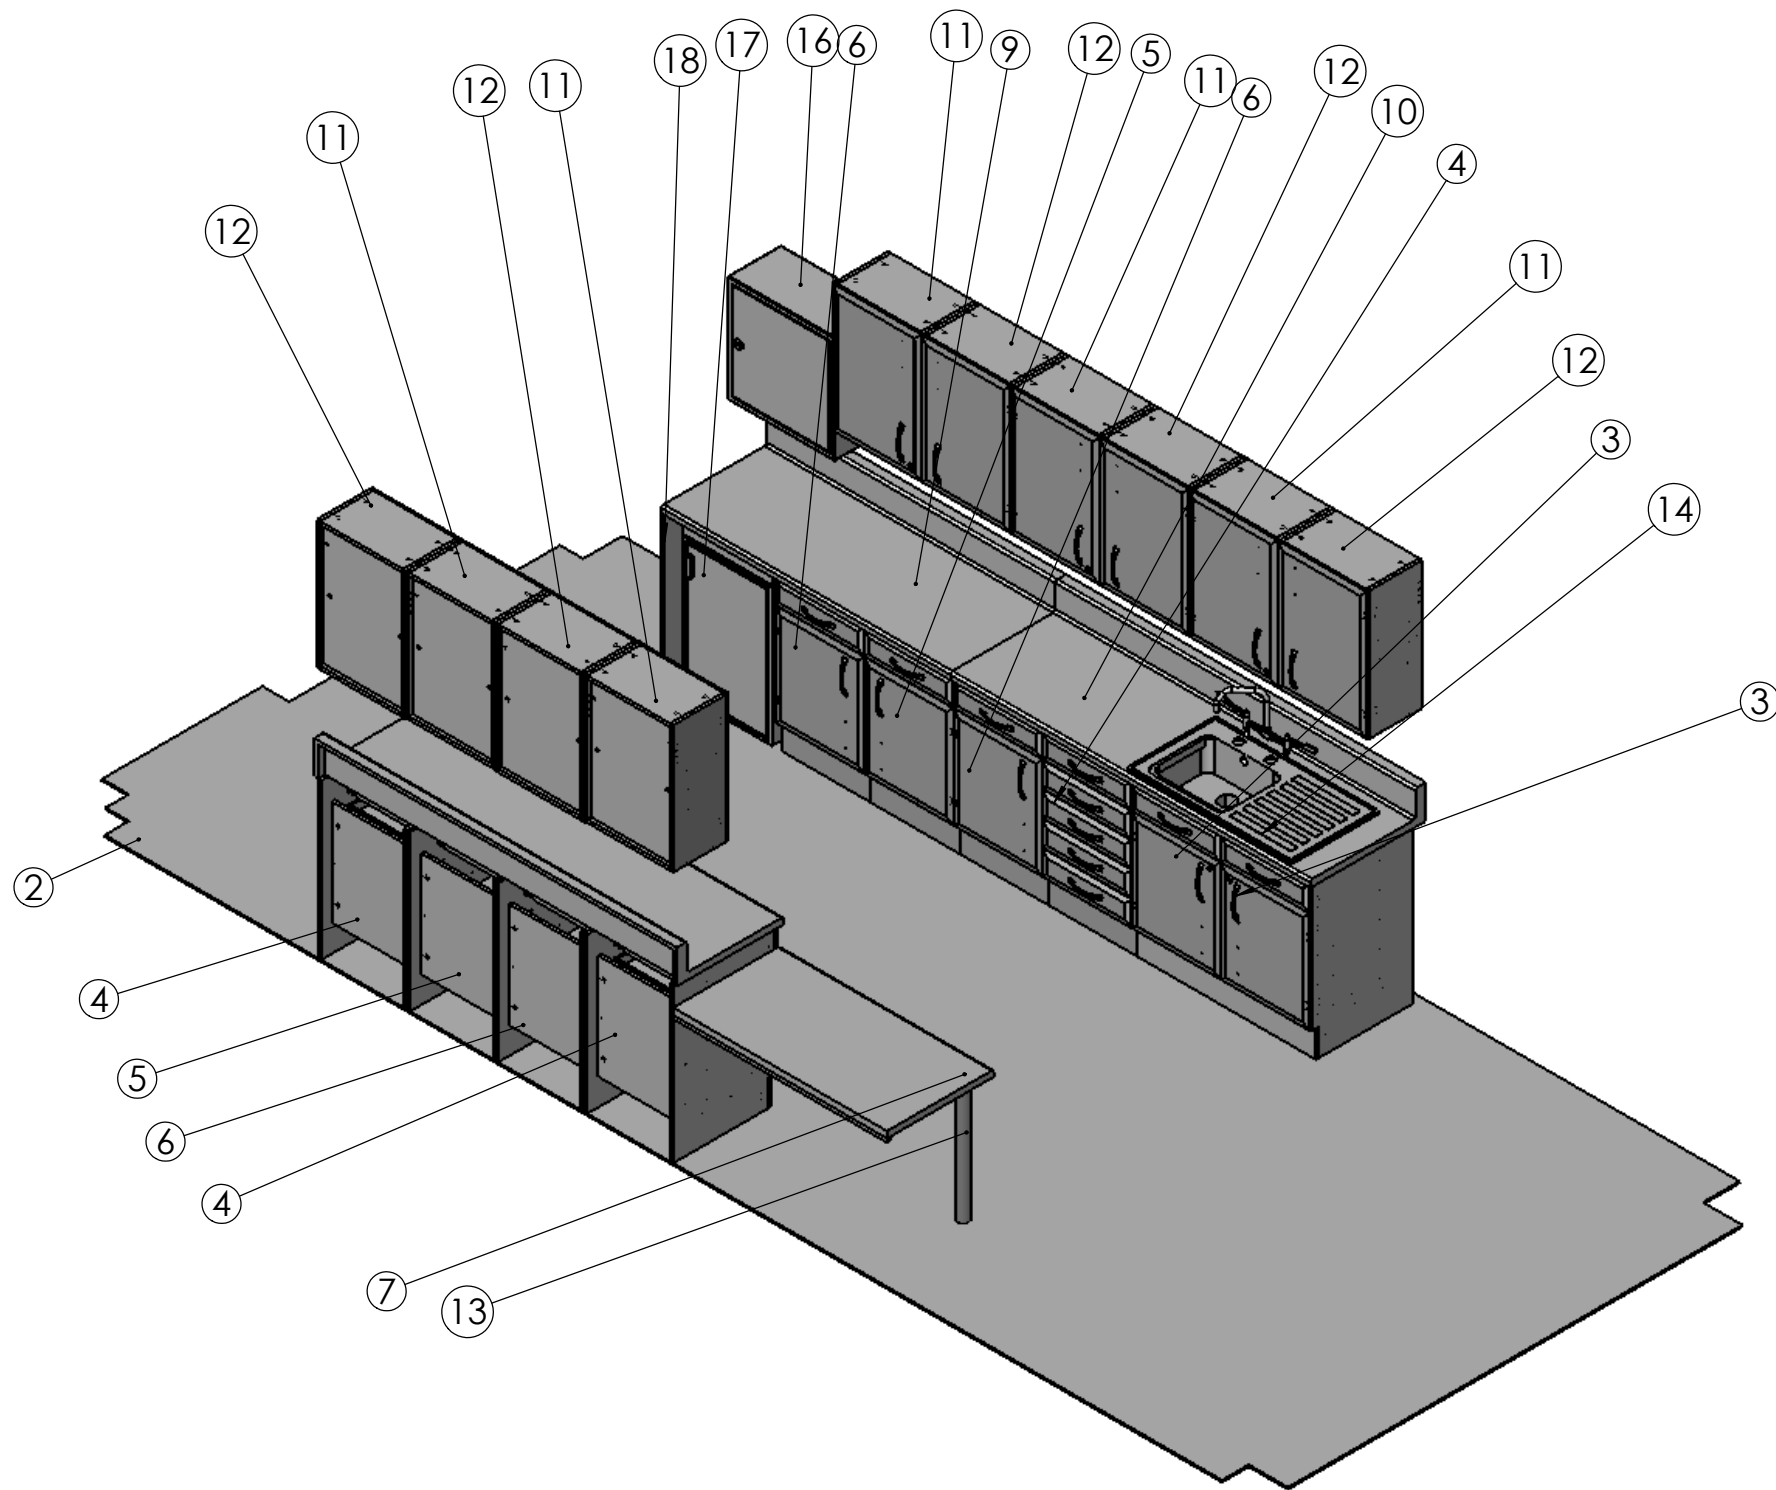

ITEM NO.	PART NUMBER	QTY.
1	wall plan	1
2	floor	1
3	Sun-BU6 1000mm Sink Unit with top	1
4	Sun-BU3 500mm Drawer Unit with top	3
5	Sun-BU2 500mm Drawerline Unit with top	2
6	Sun-BU2 500mm Drawerline Unit with top - LH door	3
7	worktop 1	1
8	worktop 2	1
9	worktop 3	1
10	worktop 4	1
11	Sun-WU2 500mm Wall Unit - LH door2	5
12	Sun-WU2 500mm Wall Unit	5
13	Hafele_Leg_SubAssembly - 720mm	1
14	sink	1
15	AS - Markwik S7965AA Clinical tap assy	1
16	CDC5-001 assembly	1
17	fridge	1
18	end panel	1
19	batton	1



DRAWN BY & DATE:	AUTHORISED BY & ISSUE DATE :-
------------------	-------------------------------

DESCRIPTION:	© SUNFLOWER MEDICAL LTD UNIT4B, HEADWAY BUSINESS CENTRE, KNOWLES LANE, DUDLEY HILL, BRADFORD, WEST YORKSHIRE, BD4 9SW, ENGLAND	ALL DIMENTIONS IN MILLIMETERES	DO NOT SCALE	IF IN DOUBT ASK !	DRG. No:
---------------------	--	-----------------------------------	-----------------	-----------------------------	-----------------

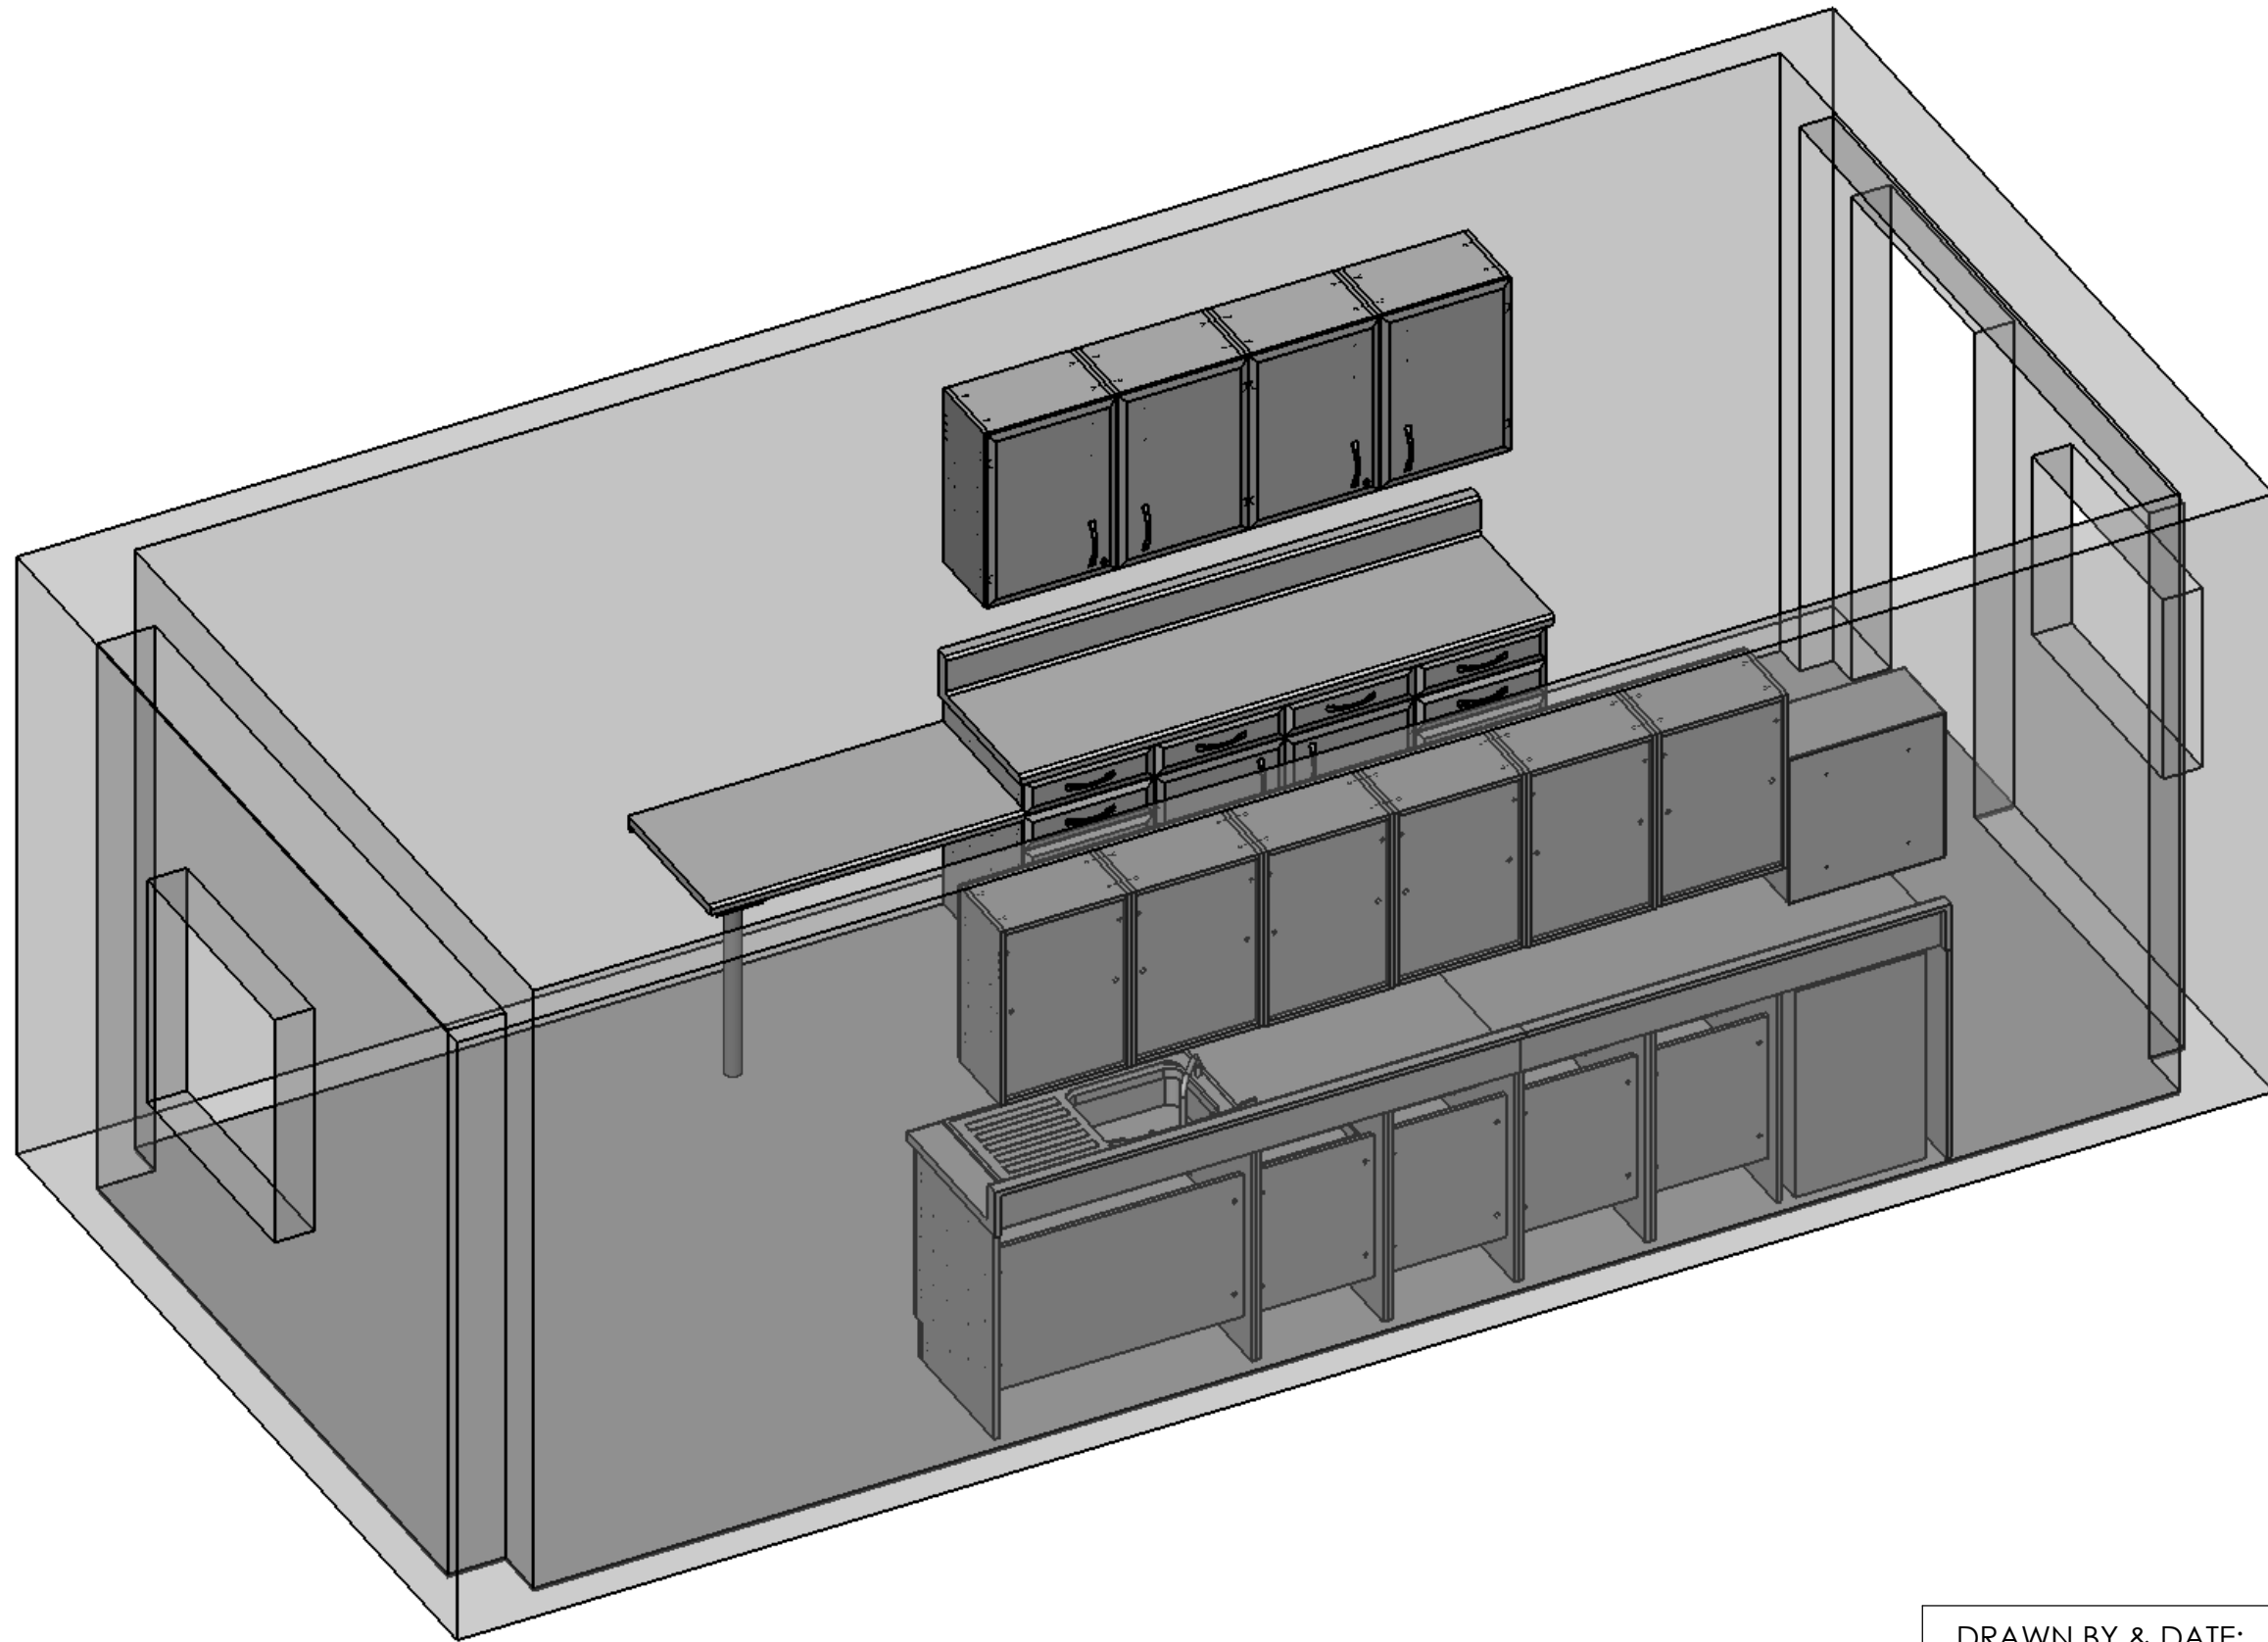

DRAWN BY & DATE:	AUTHORISED BY & ISSUE DATE :-
------------------	----------------------------------

DESCRIPTION:	© SUNFLOWER MEDICAL LTD UNIT4B, HEADWAY BUSINESS CENTRE, KNOWLES LANE, DUDLEY HILL, BRADFORD, WEST YORKSHIRE, BD4 9SW, ENGLAND	ALL DIMENTIONS IN MILLIMETERES	DO NOT SCALE	IF IN DOUBT ASK !	DRG. No:
---------------------	--	-----------------------------------	-----------------	-----------------------------	-----------------

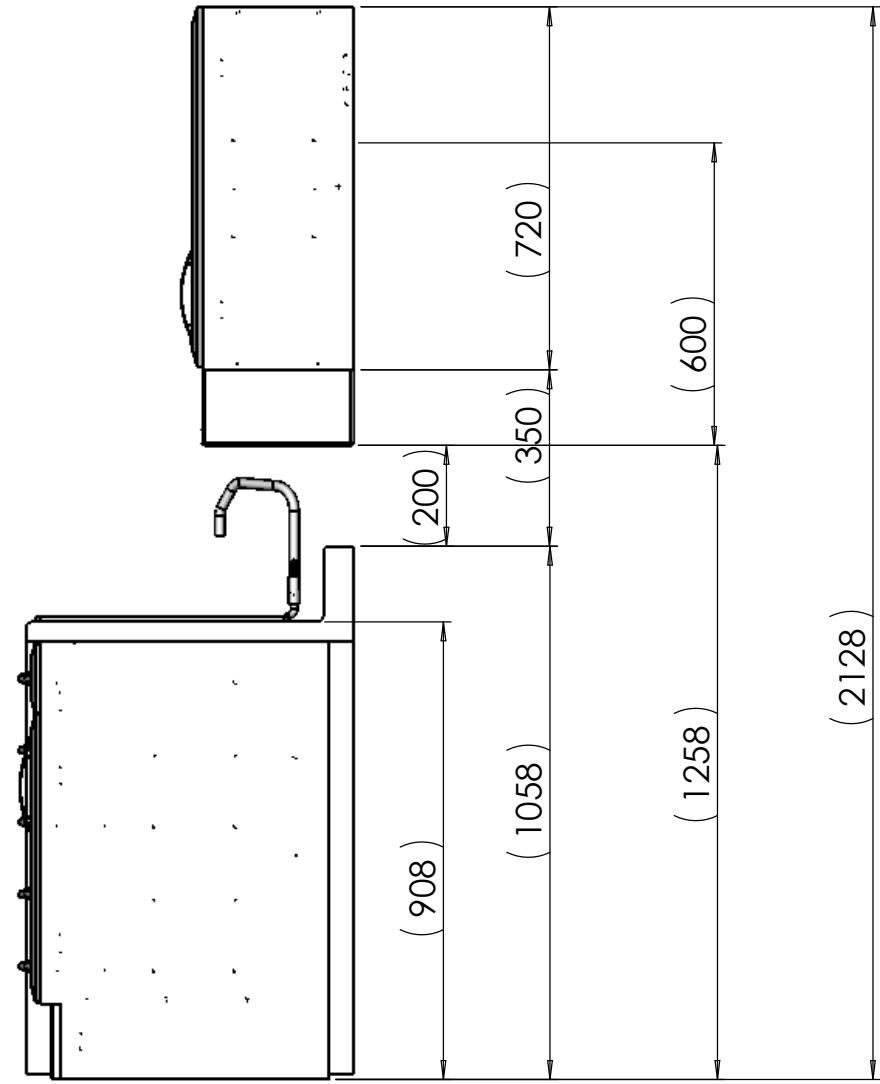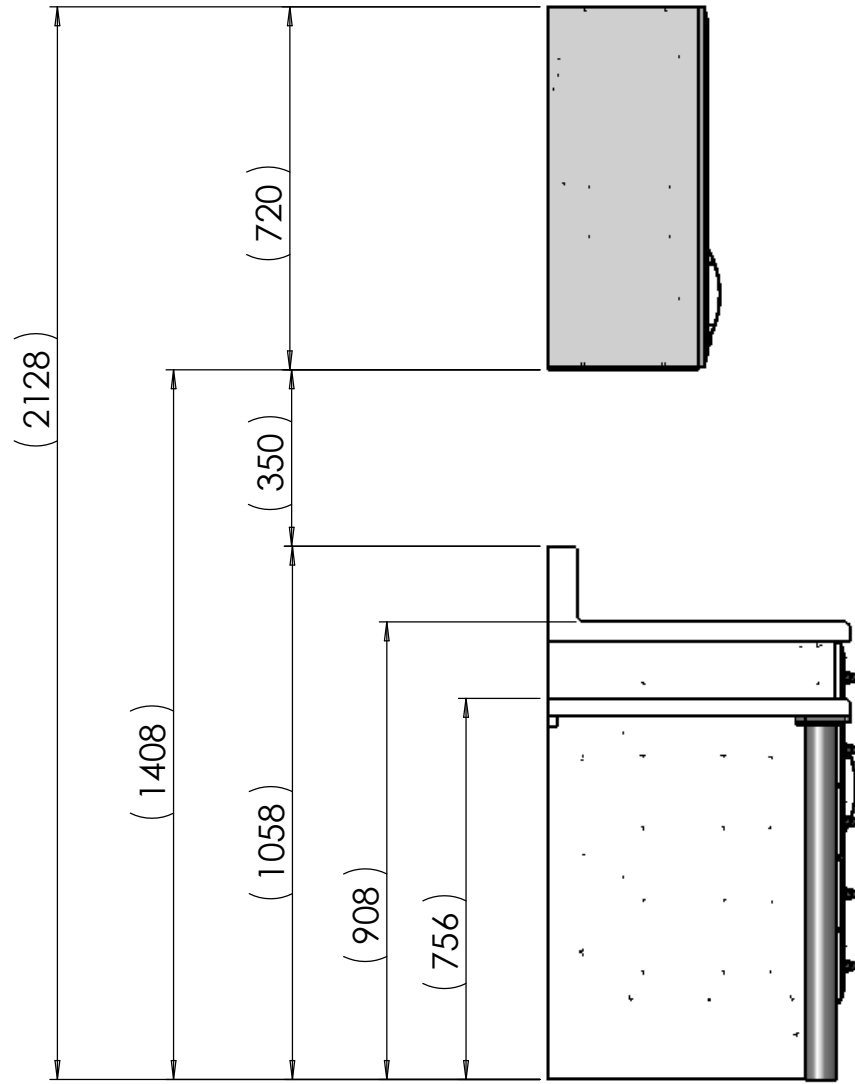

DESCRIPTION:

© SUNFLOWER MEDICAL LTD
 UNIT4B, HEADWAY BUSINESS CENTRE, KNOWLES LANE, DUDLEY HILL,
 BRADFORD, WEST YORKSHIRE, BD4 9SW, ENGLAND

ALL DIMENTIONS IN
 MILLIMETERES

DO NOT
 SCALE

IF IN DOUBT
ASK !

DRG. No:

DRAWN BY & DATE:

AUTHORISED BY
 & ISSUE DATE :-